


450" 400" 350" 300" 250" 200" 150" 100" 50" 0" 50" 100" 150" 200" 250" 300" 350" 400" 450"

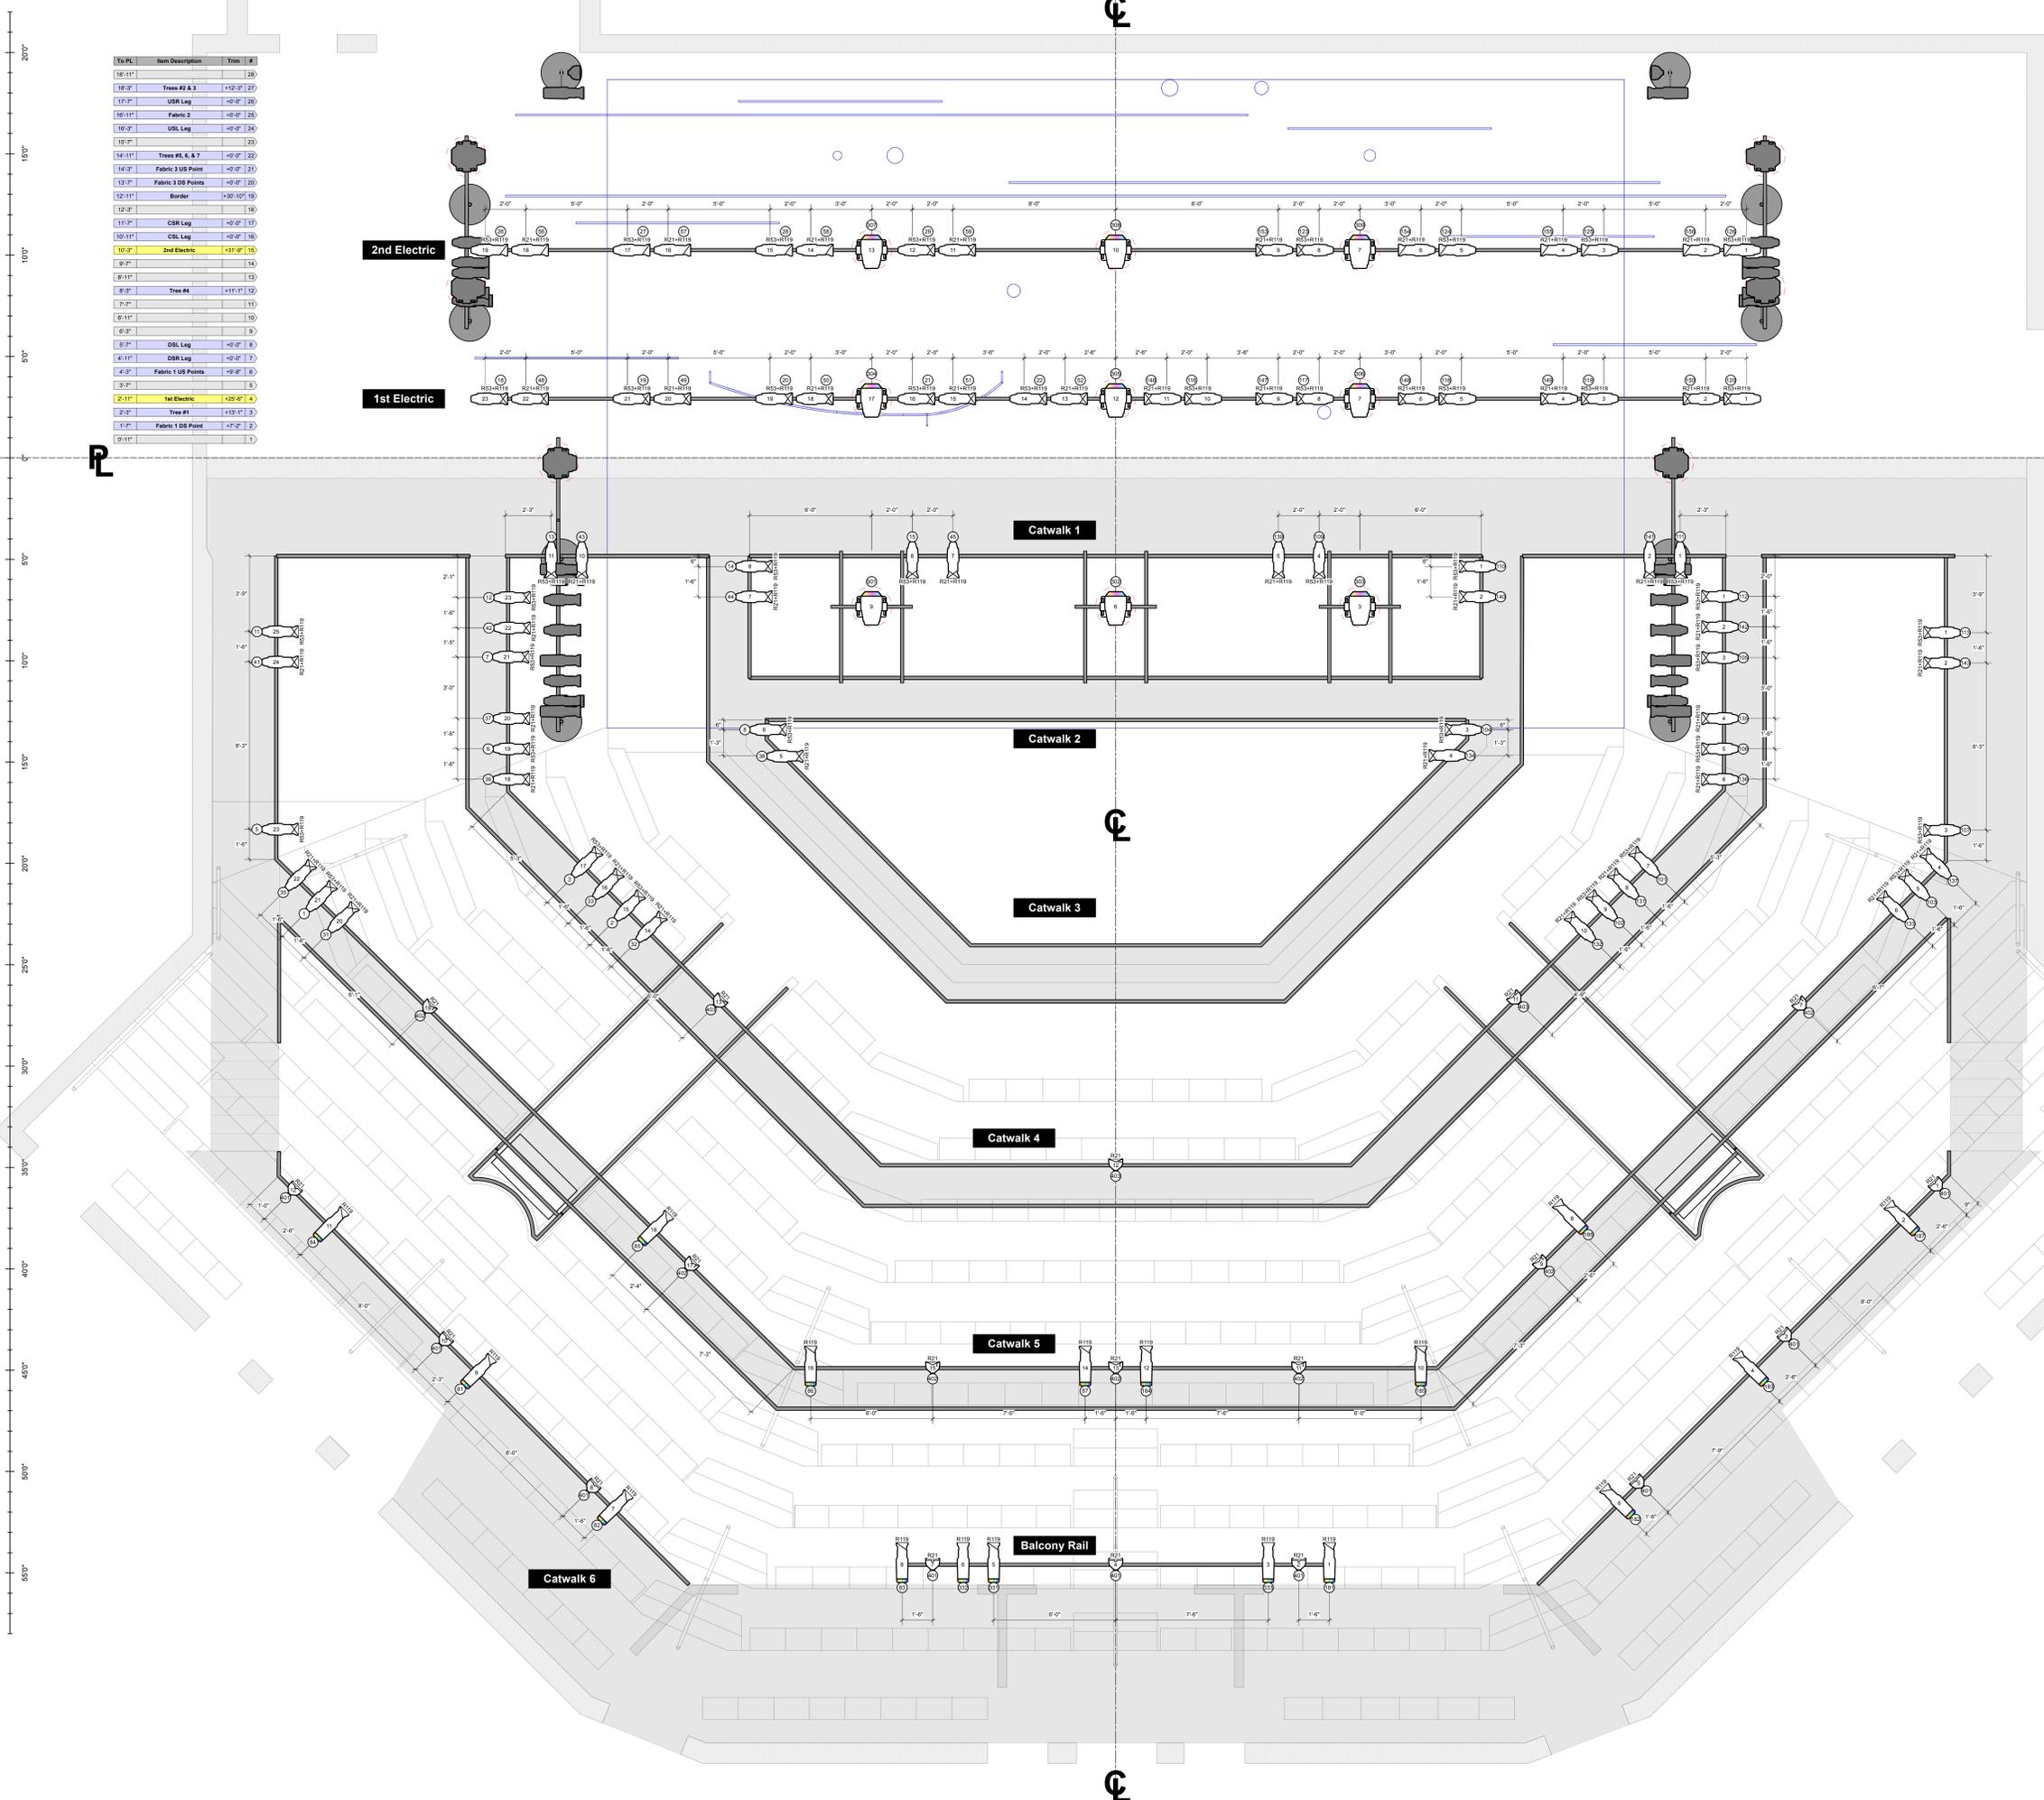

To PL	Item Description	Trim #
18-11'		28
17-7'	USR Leg	+8-0' 26
16-11'	Fabric 2	+8-0' 25
16-3'	USL Leg	+8-0' 24
16-3'		23
14-3'	Fabric 3 US Point	+8-0' 21
13-7'	Fabric 3 OS Points	+8-0' 20
12-11'	Border	+30-0' 19
12-3'		18
11-7'	CSR Leg	+8-0' 17
10-11'	CSL Leg	+8-0' 16
10-3'	2nd Electric	+33-0' 15
9-7'		14
8-11'		13
8-3'	Tree #4	+11-0' 12
7-7'		11
6-11'		10
6-3'	DSL Leg	+8-0' 9
5-7'	SSR Leg	+8-0' 8
4-11'	Fabric 1 US Points	+8-0' 7
4-3'		6
3-7'		5
2-3'	Tree #1	+11-0' 3
1-7'	Fabric 1 OS Point	+7-0' 2
0-11'		1

Instrument Key:

- ETC Source4 19deg @ 575w
- ETC Source4 26deg @ 575w
- ETC Source4 36deg @ 575w
- ETC Source4 LED2LS 26deg @ 171w
- ETC Source4 LED2LS 36deg @ 171w
- ETC Source4 LED2LS 50deg @ 171w
- ETC Source4 PAR WFL 750W @ 750w
- ETC Source4 PAR XWFL 750W @ 750w
- High End SoloWash 1000 @ 967 w
- ChromaQ Colorforce II 48 @ 533 w
- Chroma Q Color Force 72 @ 720w
- Mole-Richardson TYPE 4181 @ 10kw
- MDG ATMe @ 715w

Notation Legend:

- Color Dog Mark
- Line Number

Notes:

- No alterations may be made to the plot without written permission from the Lighting Designer.
- All Trims are from pipe to show deck.
- Lighting fixtures are to be spaced on 1' 6" centers unless otherwise dimensioned.
- Rigging of all positions is to be confirmed and specified by the Production Electrician.
- Have spare R119 & R132 available during focus.

Rev:	Name:	Date:
A	Rough Plot	2022-02-09
B	Final Plot	2023-02-15
C	Booms Moved	2023-02-17
D	Boom Fixture Update	2023-03-16

Lighting Design by:
Stephen Smart
 (615) 582-3975 smart.s@artist.unca.edu



SCHOOL OF THE ARTS

MOTHER COURAGE AND HER CHILDREN

BY BERTOLT BRECHT


Freedman Theatre
 Winston-Salem, NC

Writer: Bertolt Brecht
 Director: Carl Forsman
 Scenic Designer: Nikolas Serrano
 Lighting Designer: Stephen Smart
 Asst. Lighting Designer: Eli Thomas
 Production Electrician: Liz S-B

Drawn by: SJS
 Scale: 3/8" = 1'
 Print on: US Arch E
 Published: 2023-03-16
 MC Plot SJS.vwx

1 of 4

Overstage

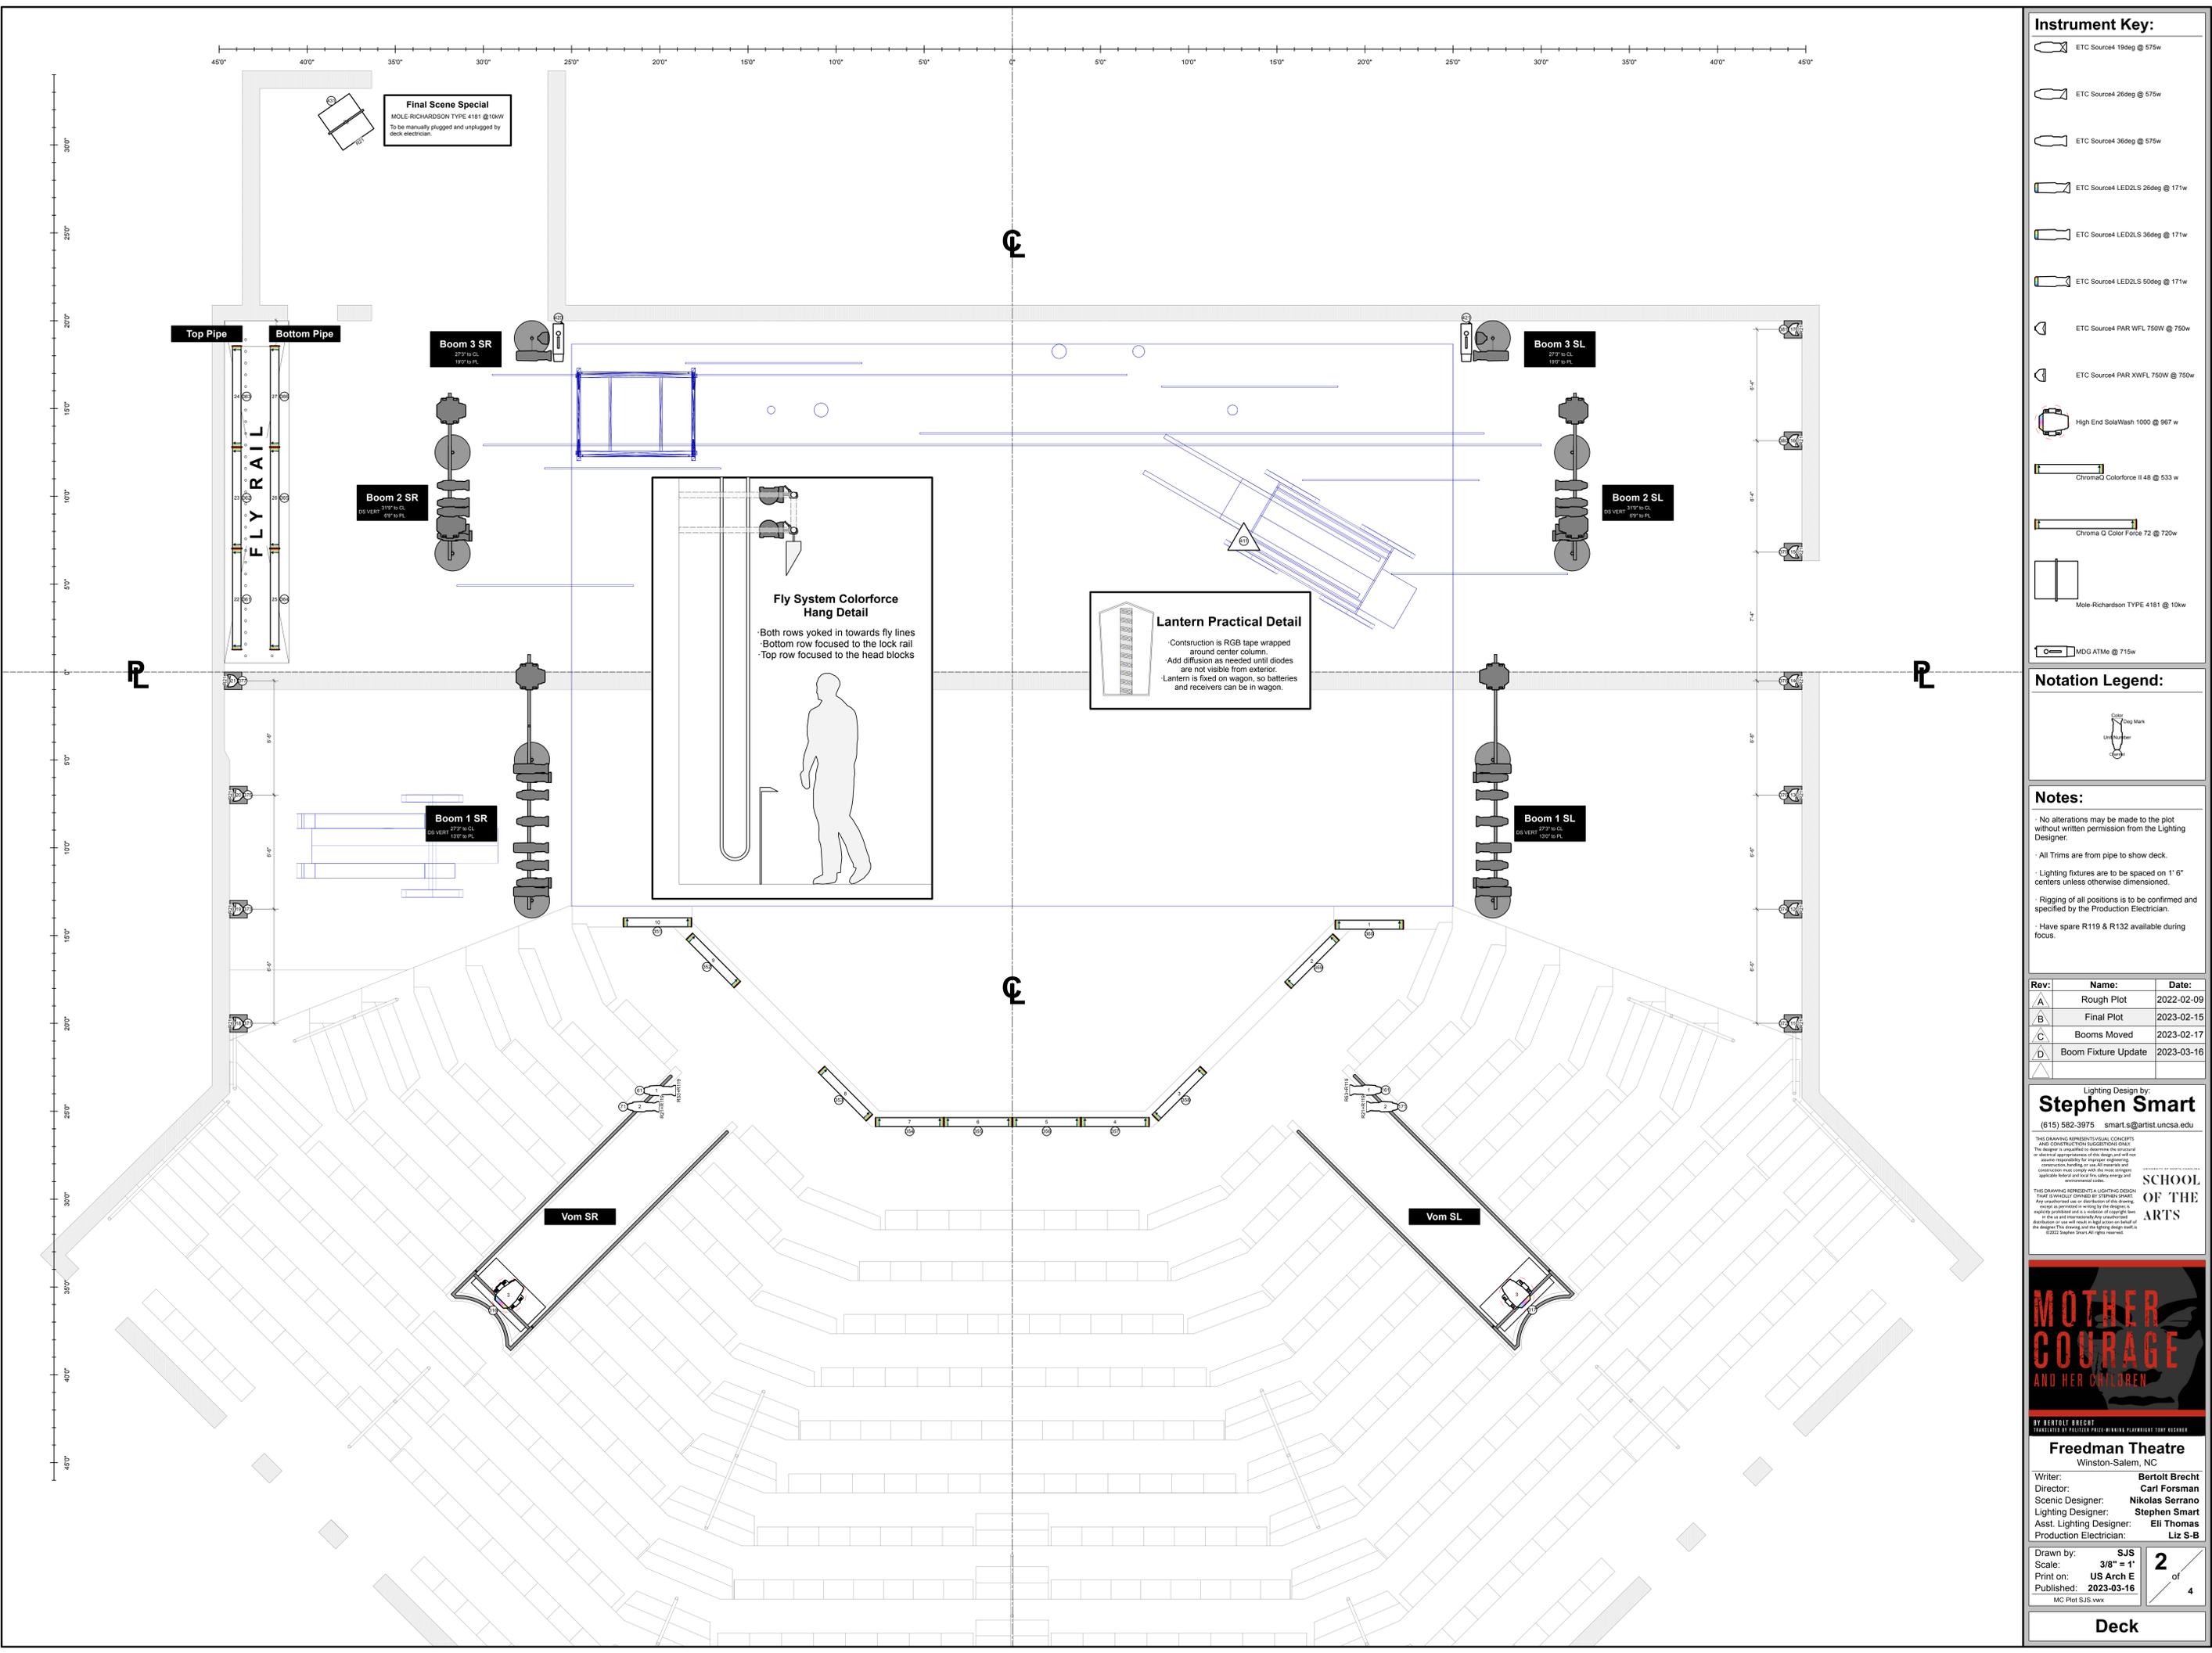

Final Scene Special
 MOLE-RICHARDSON TYPE 4181 @ 10kW
 To be manually plugged and unplugged by
 deck electrician.


**Fly System Colorforce
 Hang Detail**
 Both rows yoked in towards fly lines
 Bottom row focused to the lock rail
 Top row focused to the head blocks

Lantern Practical Detail
 Construction is RGB tape wrapped
 around center column.
 Add diffusion as needed until diodes
 are not visible from exterior.
 Lantern is fixed on wagon, so batteries
 and receivers can be in wagon.

Instrument Key:

- ETC Source4 19deg @ 575w
- ETC Source4 26deg @ 575w
- ETC Source4 36deg @ 575w
- ETC Source4 LED2LS 26deg @ 171w
- ETC Source4 LED2LS 36deg @ 171w
- ETC Source4 LED2LS 50deg @ 171w
- ETC Source4 PAR WFL 750W @ 750w
- ETC Source4 PAR XWFL 750W @ 750w
- High End SoloWash 1000 @ 967 w
- ChromaQ Colorforce II 48 @ 533 w
- Chroma Q Color Force 72 @ 720w
- Mole-Richardson TYPE 4181 @ 10kW
- MDG ATM6 @ 715w

Notation Legend:

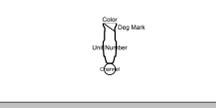

Notes:

- No alterations may be made to the plot without written permission from the Lighting Designer.
- All Trims are from pipe to show deck.
- Lighting fixtures are to be spaced on 1' 6" centers unless otherwise dimensioned.
- Rigging of all positions is to be confirmed and specified by the Production Electrician.
- Have spare R119 & R132 available during focus.

Rev:	Name:	Date:
A	Rough Plot	2022-02-09
B	Final Plot	2023-02-15
C	Booms Moved	2023-02-17
D	Boom Fixture Update	2023-03-16

Lighting Design by:
Stephen Smart
 (615) 582-3975 smart.s@artist.unca.edu


THIS DRAWING REPRESENTS A LIGHTING DESIGN THAT IS SOLELY OWNED BY STEPHEN SMART. ANY REPRODUCTION OR DISTRIBUTION OF THIS DRAWING IS PROHIBITED AND A VIOLATION OF COPYRIGHT LAW. NO PART OF THIS DRAWING IS TO BE REPRODUCED OR DISTRIBUTED IN ANY MANNER WITHOUT THE WRITTEN PERMISSION OF STEPHEN SMART. ©2022 Stephen Smart. All rights reserved.



Freedman Theatre
 Winston-Salem, NC

Writer: Bertolt Brecht
 Director: Carl Forsman
 Scenic Designer: Nikolas Serrano
 Lighting Designer: Stephen Smart
 Asst. Lighting Designer: Eli Thomas
 Production Electrician: Liz S-B

Drawn by: SJS
 Scale: 3/8" = 1'
 Print on: US Arch E
 Published: 2023-03-16
 MC Plot SJS.vwx

Instrument Key:

-  ETC Source4 19deg @ 575w
-  ETC Source4 26deg @ 575w
-  ETC Source4 36deg @ 575w
-  ETC Source4 LED2LS 26deg @ 171w
-  ETC Source4 LED2LS 36deg @ 171w
-  ETC Source4 LED2LS 50deg @ 171w
-  ETC Source4 PAR WFL 750W @ 750w
-  ETC Source4 PAR XWFL 750W @ 750w
-  High End SoloWash 1000 @ 967 w
-  ChromaQ Colorforce II 48 @ 533 w
-  Chroma Q Color Force 72 @ 720w
-  Male-Richardson TYPE 4181 @ 10kw
-  MDG ATM@ @ 715w

Notation Legend:

-  Color Tag Mark
-  Line Number

Notes:

- No alterations may be made to the plot without written permission from the Lighting Designer.
- All Trims are from pipe to show deck.
- Lighting fixtures are to be spaced on 1" 6" centers unless otherwise dimensioned.
- Rigging of all positions is to be confirmed and specified by the Production Electrician.
- Have spare R119 & R132 available during focus.

Rev:	Name:	Date:
A	Rough Plot	2022-02-09
B	Final Plot	2023-02-15
C	Booms Moved	2023-02-17
D	Boom Fixture Update	2023-03-16

Lighting Design by:
Stephen Smart
 (615) 582-3975 smart.s@artist.unca.edu



SCHOOL OF THE ARTS




Freedman Theatre
 Winston-Salem, NC

Writer: Bertolt Brecht
 Director: Carl Forsman
 Scenic Designer: Nikolas Serrano
 Lighting Designer: Stephen Smart
 Asst. Lighting Designer: Eli Thomas
 Production Electrician: Liz S-B


Drawn by: SJS
 Scale: 3/8" = 1'
 Print on: US Arch E
 Published: 2023-03-16
 MC Plot SJS.vwx

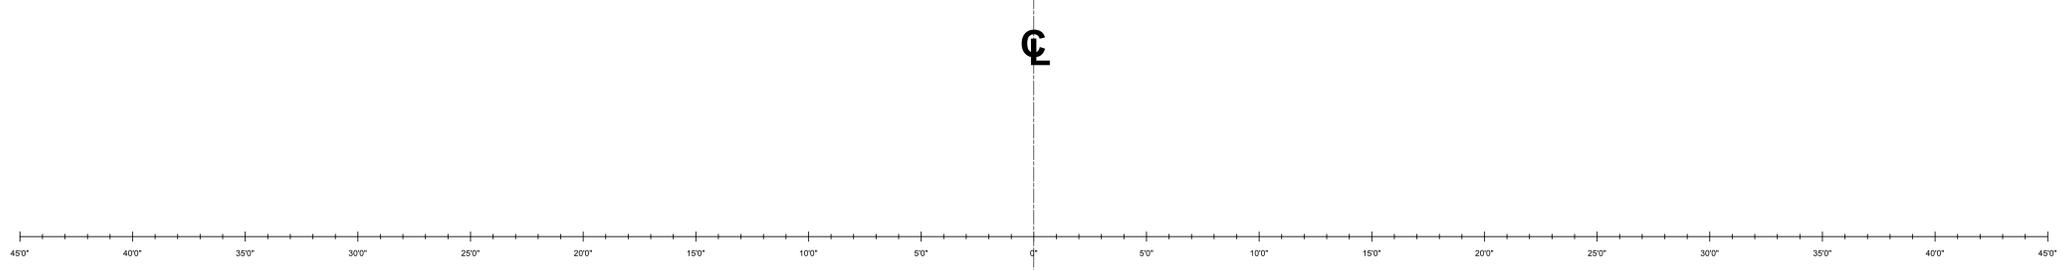


All S4 and Lustr units on booms should be hung with 5" Half Top Hats.
 All S4PAR units on booms should be pulled with Barndoors, to be used if necessary.

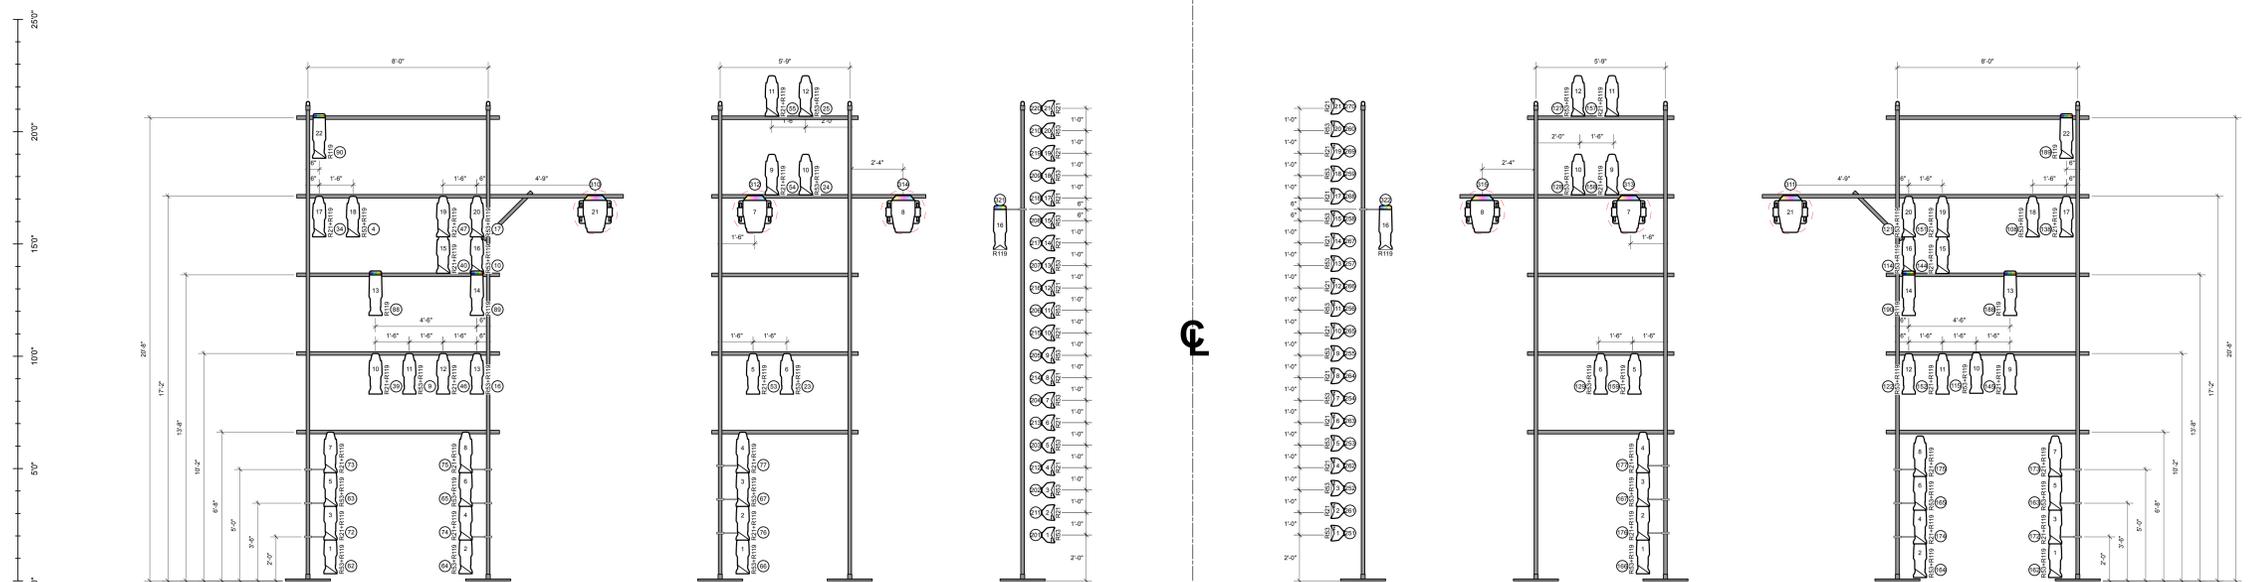

Boom 1 SR
 05 VERT 132' to PL

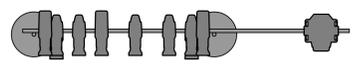

Boom 2 SR
 05 VERT 82' to PL

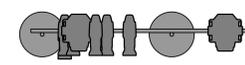


Boom 3 SR
 273' to CL
 192' to PL




Boom 3 SL
 273' to CL
 192' to PL



Boom 2 SL
 05 VERT 82' to PL

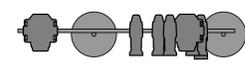

Boom 1 SL
 05 VERT 132' to PL

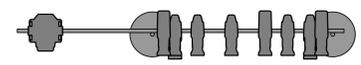

Instrument Key:

-  ETC Source4 19deg @ 575w
-  ETC Source4 26deg @ 575w
-  ETC Source4 36deg @ 575w
-  ETC Source4 LED2LS 26deg @ 171w
-  ETC Source4 LED2LS 36deg @ 171w
-  ETC Source4 LED2LS 50deg @ 171w
-  ETC Source4 PAR WFL 750W @ 750w
-  ETC Source4 PAR XWFL 750W @ 750w
-  High End SoloWash 1000 @ 967 w
-  ChromaQ ColorForce II 48 @ 533 w
-  Chroma Q Color Force 72 @ 720w
-  Male-Richardson TYPE 4181 @ 10kw
-  MDG ATMe @ 715w

Notation Legend:

-  Color Tag Mark
-  Line Number

Notes:

- No alterations may be made to the plot without written permission from the Lighting Designer.
- All Trims are from pipe to show deck.
- Lighting fixtures are to be spaced on 1" 6" centers unless otherwise dimensioned.
- Rigging of all positions is to be confirmed and specified by the Production Electrician.
- Have spare R119 & R132 available during focus.

Rev:	Name:	Date:
A	Rough Plot	2022-02-09
B	Final Plot	2023-02-15
C	Booms Moved	2023-02-17
D	Boom Fixture Update	2023-03-16

Lighting Design by:
Stephen Smart
 (615) 582-3975 smart.s@artist.unca.edu

THIS DRAWING REPRESENTS VISUAL CONCEPTS AND CONSTRUCTION SUGGESTIONS ONLY. THE DESIGN IS UNFINISHED. DESIGNERS DO NOT ASSUME RESPONSIBILITY FOR STRUCTURAL OR ELECTRICAL CONSTRUCTION. CONSULT WITH THE ARCHITECT AND CONTRACTOR TO VERIFY ALL DIMENSIONS AND CONSTRUCTION REQUIREMENTS. 

SCHOOL OF THE ARTS




Freedman Theatre
 Winston-Salem, NC

Writer: Bertolt Brecht
 Director: Carl Forsman
 Scenic Designer: Nikolas Serrano
 Lighting Designer: Stephen Smart
 Asst. Lighting Designer: Eli Thomas
 Production Electrician: Liz S-B

Drawn by: SJS
 Scale: 3/8" = 1'
 Print on: US Arch E
 Published: 2023-03-16
 MC Plot SJS.vwx

Section

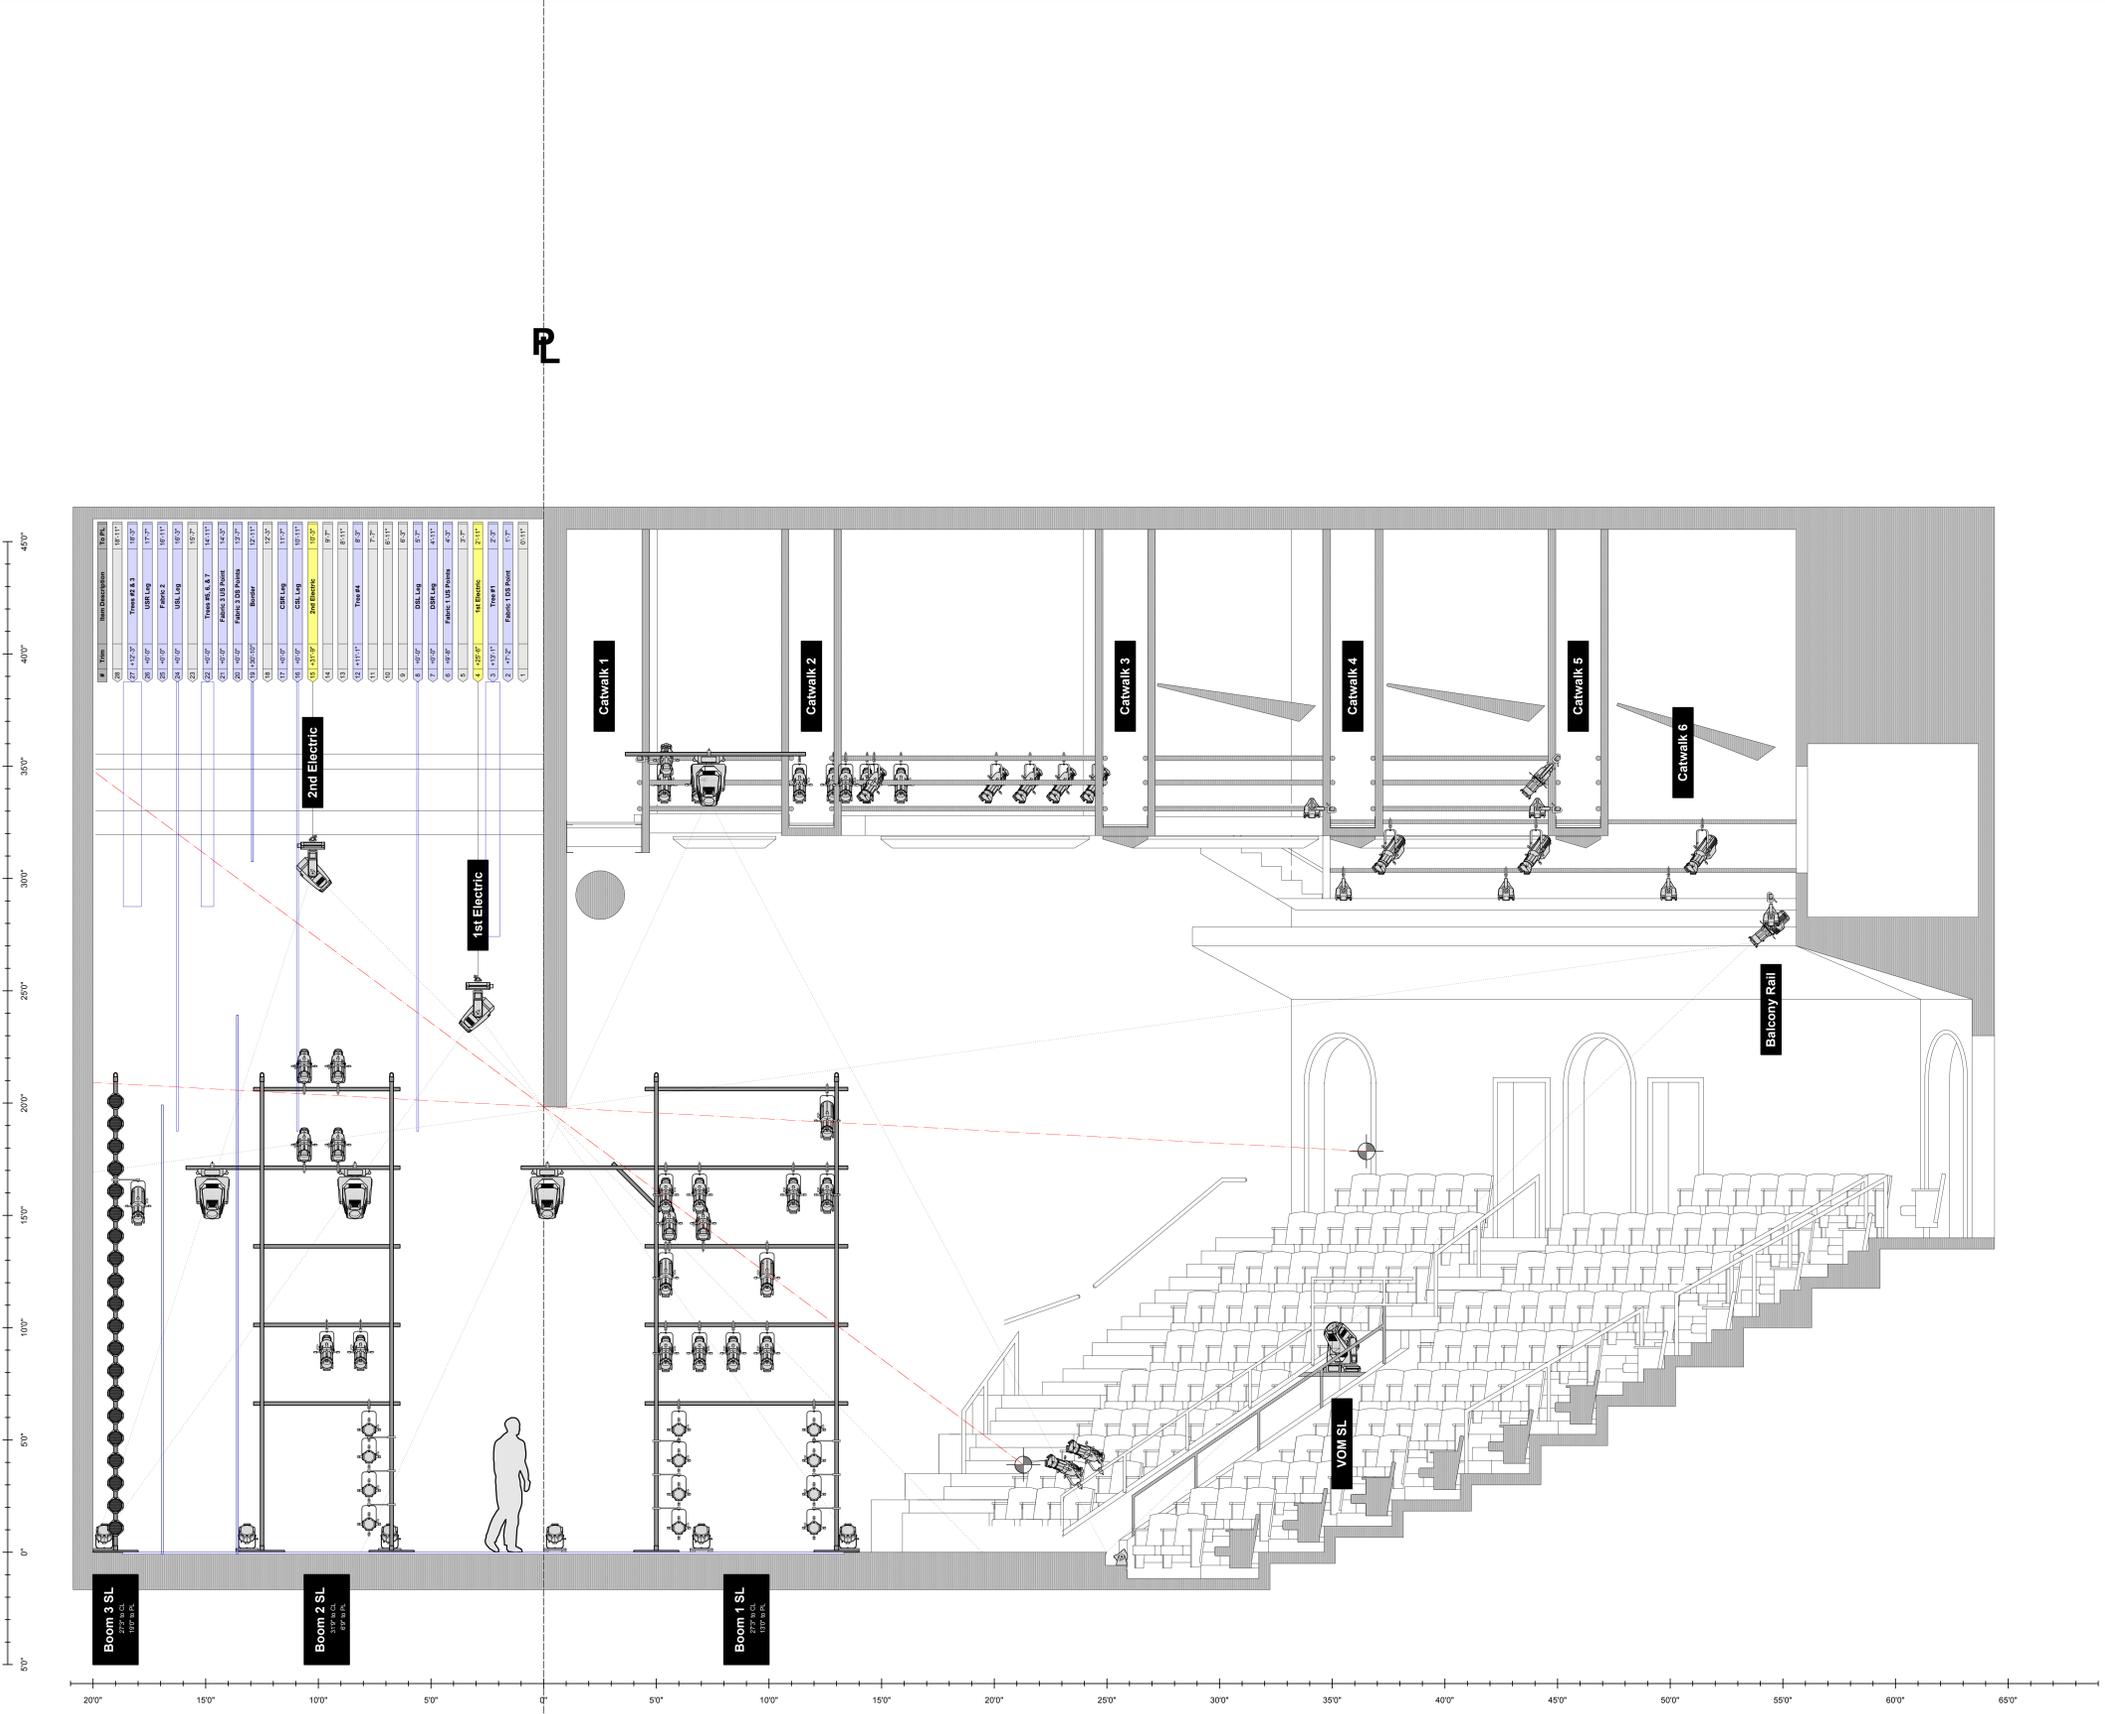

